

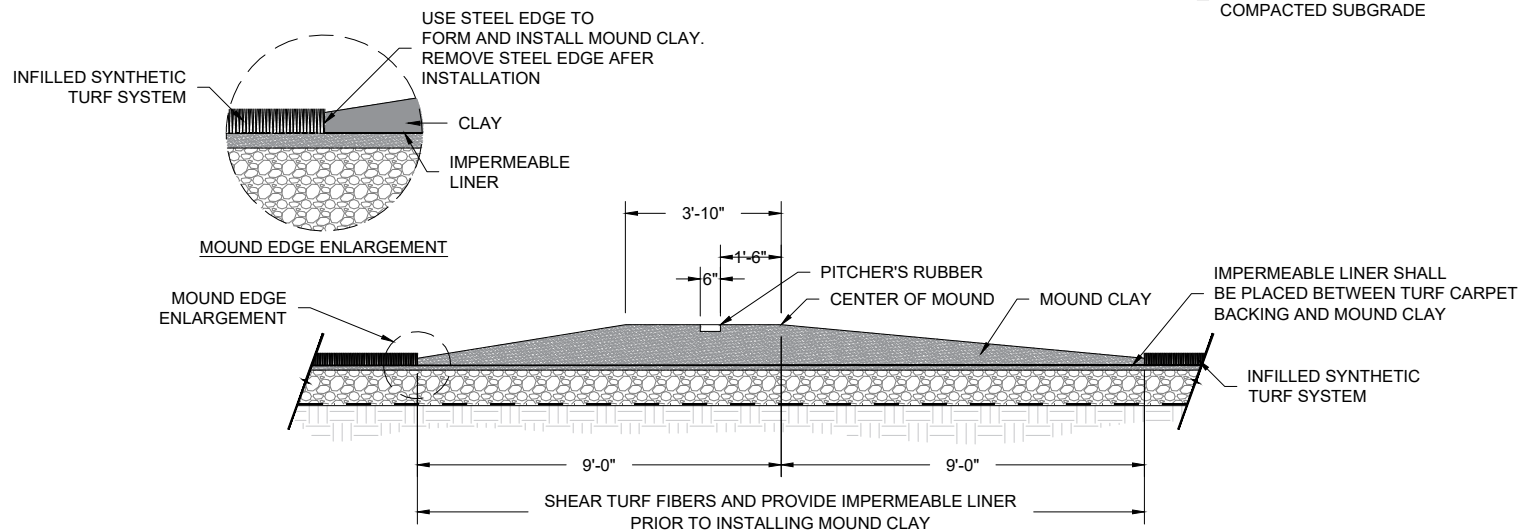


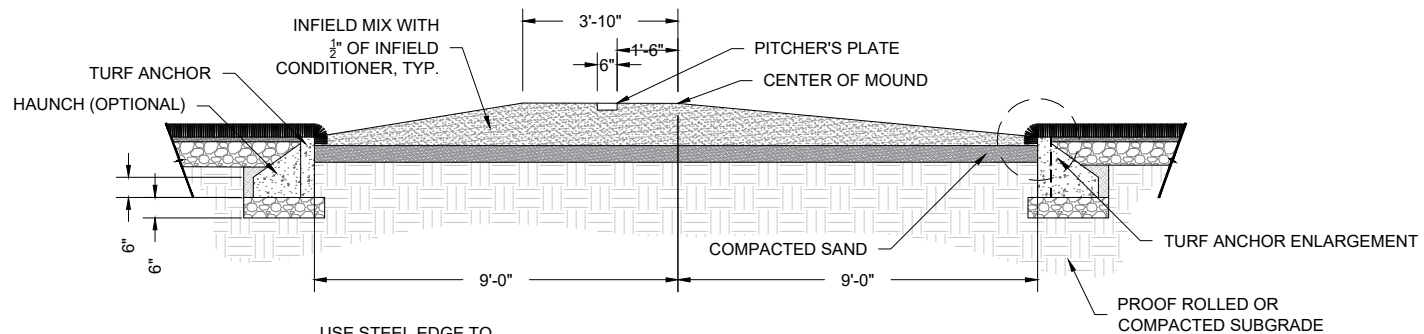

CLAY BASEBALL PITCHERS MOUND AT INFIELD SYNTHETIC TURF

SCALE : N.T.S.

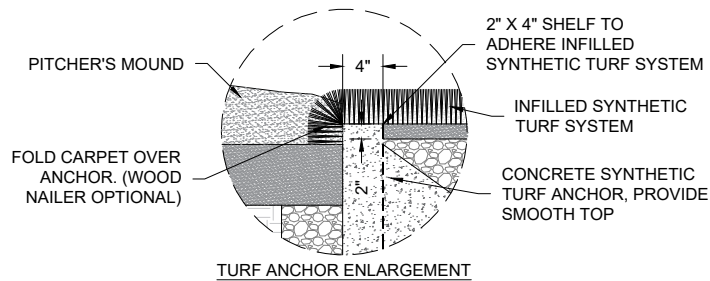

146 FAIRCHILD STREET - SUITE 150
DANIEL ISLAND, SC 29492
TOLL FREE : 1-877-686-TURF (8873)
PHONE : 843-936-6023